

[Handwritten signatures]

The A & P PROFESSIONAL SERVICE POLYMER PLAN
using the amount of trading
activity from the general public

[Handwritten signature]

Chairman of the Board and General Manager,
Black & Veatch Inc.


DOT (HQ)
Member
BNAAC

[Handwritten signature]

134183

[Handwritten signature]

Ram Avtar Bassi
ADQ(H)

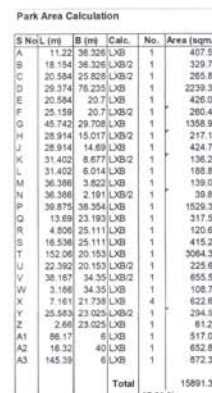

Approval of Revised Building Plan of Group Housing Colony area measuring 25.44 acres (Licence No. 78 of 2010 dated 15.10.2010) in Sector-69 & 70, Gurgaon Manesar Urban Complex being developed by Sh. Amit, Sumit and others in collaboration with M/s Tulip Infratech Pvt. Ltd.

SUBMISSION DRAWING

G	NORTH	
---	-------	--

FOR TULIP INFRA TECH PVT. LTD.


APOORV SINGH
CA/2008/42304

designcosmos
A-609, Second Floor,
Sushant Lok Ph-1, Gurgaon
Ph: 0124-4203676


SCALE		
-------	--	--

SECRET	
CHECKED	

S - 01B

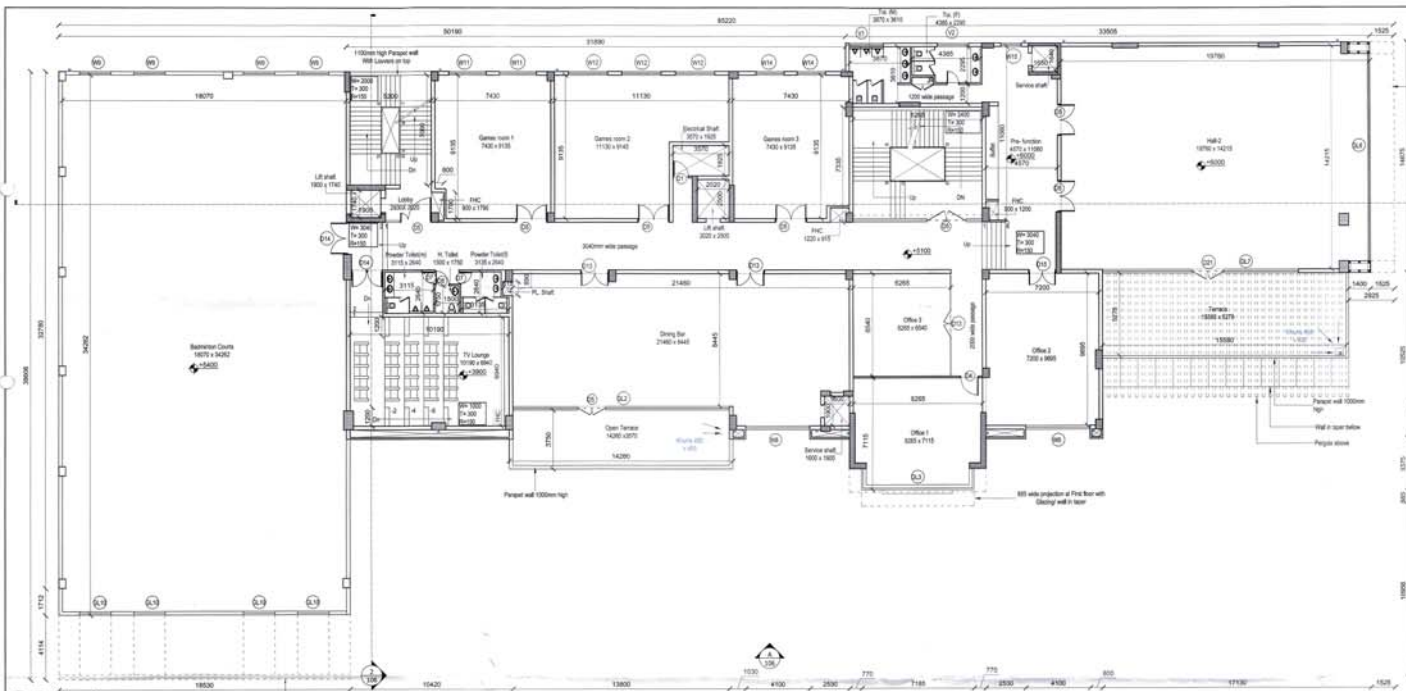

1 First Floor plan
SCALE: NTS

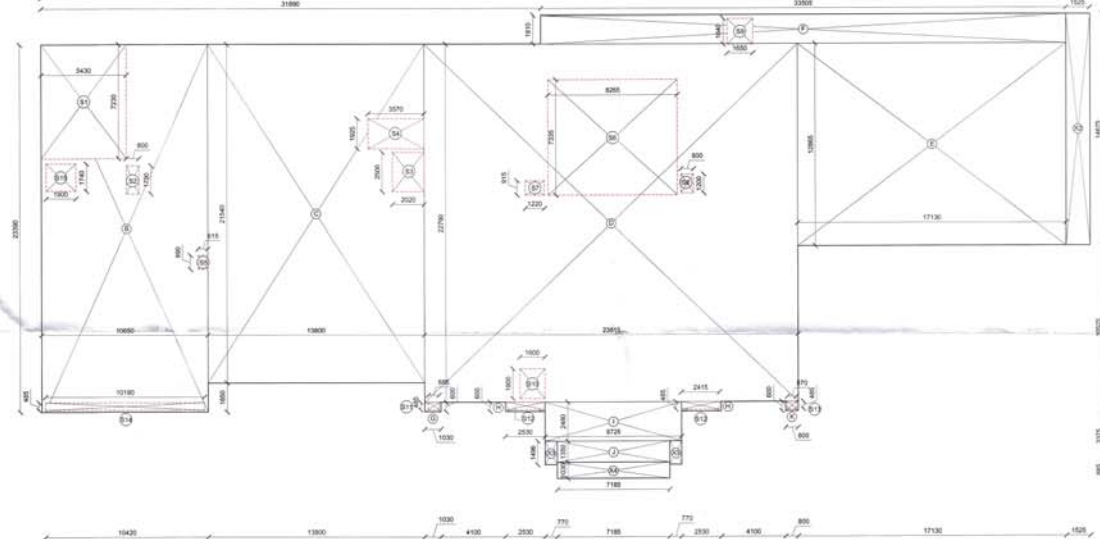

2 Area Details: First Floor
SCALE: NTS

First Floor Occupancy				
Sl. No.	Room name	Carpet Area (sqm.)	No. of seats	Occupancy Factor
1	Garage room 1	276.36	1.8	A/C
2	Garage room 2	66.34	1.4	A/C
3	Garage room 3	63.11	1.4	A/C
4	Garage room 4	66.18	1.4	A/C
5	Office 1	69.28	27	A/C
6	Office 2	64.35	27	A/C
7	Office 3	185.9	1.2	B+C
8	Pro-function	76.36	25	B+C
TOTAL			432	

First Floor Area				
Sl. No.	Room name	Area (sqm.)	Area (sqm.)	Area (sqm.)
1	Garage room 1	276.36	276.36	276.36
2	Garage room 2	66.34	66.34	66.34
3	Garage room 3	63.11	63.11	63.11
4	Garage room 4	66.18	66.18	66.18
5	Office 1	69.28	69.28	69.28
6	Office 2	64.35	64.35	64.35
7	Office 3	185.9	185.9	185.9
8	Pro-function	76.36	76.36	76.36
TOTAL			1000.00	1000.00

NOTE: All areas of this floor are air conditioned except all toilets.

DOOR WINDOW GLAZING SCHEDULE				
Sl. No.	Type	Width (mm)	Height (mm)	Area (sqm.)
1	D1	1000	2100	2.100
2	D2	1000	2100	2.100
3	D3	1000	2100	2.100
91	1000	2100	2.100	2.




1 Elevation-A (Front)
SCALE - 1:150

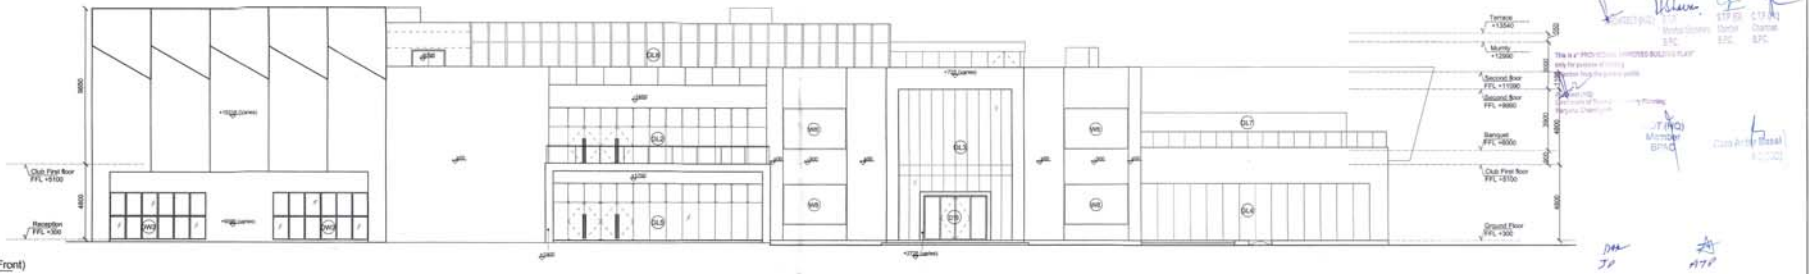


2 Section 1-1'
SCALE - 1:150

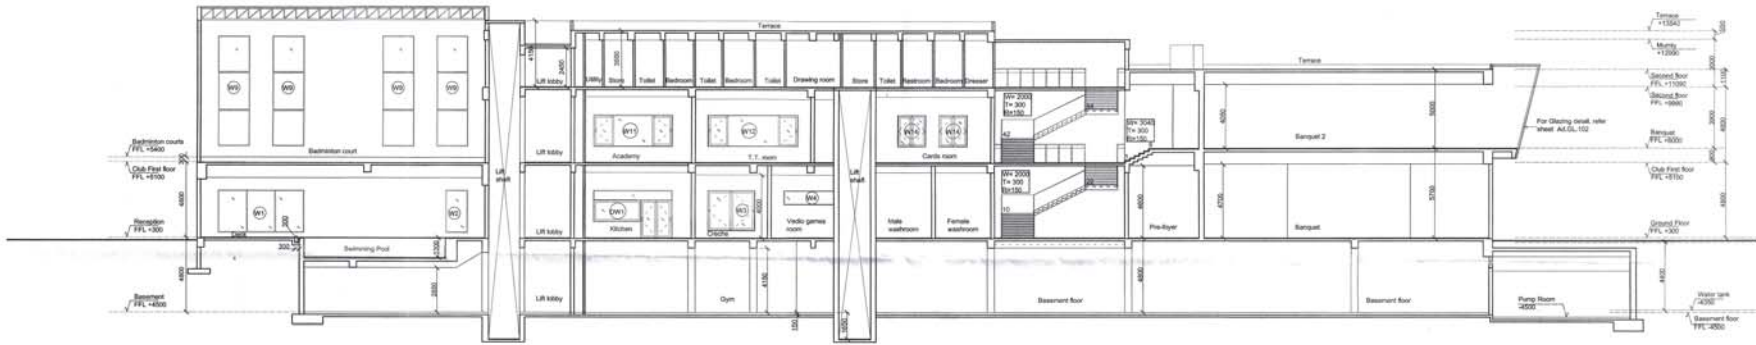




3 Elevation-B
SCALE - 1:150

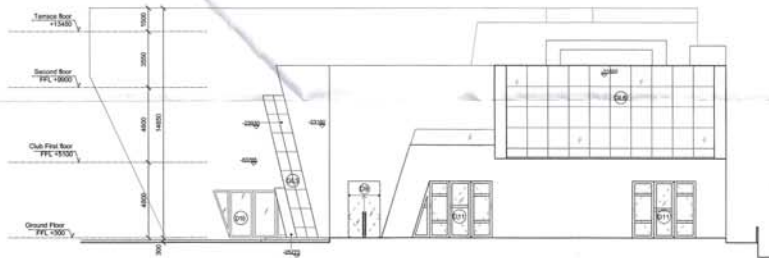

4 Section 2-2'
SCALE - 1:150

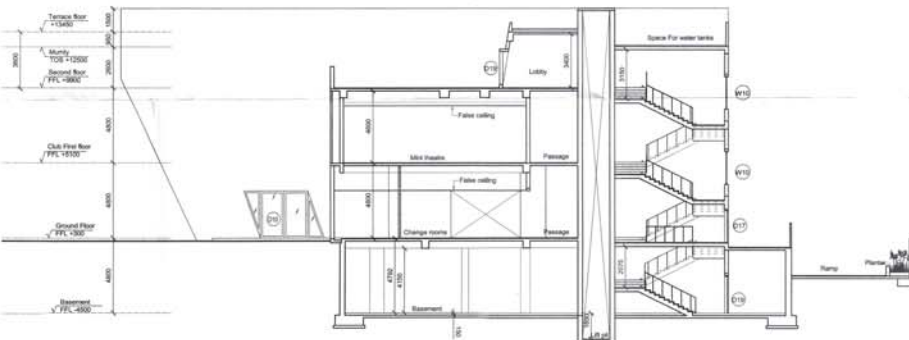


PROJECT TITLE		
Approval of Additional Building Plan of Group Housing Colony area measuring 25.44 acres (Licence No. 78 of 2010 dated 15.10.2010) in Sector-69 & 70, Gurgaon Manesar Urban Complex being developed by Sh. Anil, Sumit and others in collaboration with M/s Tulip Infratech Pvt. Ltd.		
OWNER'S SIGNATURE		
For TULIP INFRA TECH PVT. LTD.		
Authorized Signatory		
ARCHITECT'S SIGNATURE		
APOORV SINGH CA/2009/42704		
DRAWING TITLE		
SUBMISSION DRAWING		
COMMUNITY BUILDING-2 BUILDING SECTION & ELEVATIONS		
STRUCTURE CONSULTANT		
BMP DESIGN CONSULTANTS PVT. LTD. S-103, DLF Phase - II, Gurgaon, Haryana - 122002 PH: 0124-4113252		
ARCHITECTS		
designcosmos		
A-103, Second Floor, Gurgaon Link Road, Gurgaon - 122002 PH: 0124-408878		
DATE	June 2020	DWG. NO.
SCALE	NTS	S - 02F
DEALT	PG	
CHECKED	AS	

  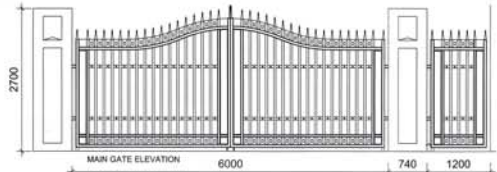

Parking area calculation
Total parking area required @ 15% of 1 acre = 607.03

Description	Length 1 (L1)	Length 2 (L2)	Height (H)	Formula	Area (Sqmt)
P1	5380		14818	L1 x H	79.721
P2	27797		2376	L1 x H	66.046
P3	16952		1961	L1 x H	33.243
P4	18294		8640	(L1 x H)/2	79.030
P5	8640	9329	2291	(L1+L2)/2 x H	20.583
P6	53085		4210	L1 x H	223.488
P7	14818		1459	(L1 x H)/2	10.810
P8	27797		4463	(L1 x H)/2	62.029
P9	4050		34783	L1 x H	140.871
TOTAL					715.821

AREA STATEMENT	
PLOT AREA (For area calculations)	= 1.00 ACRES
PERMISSIBLE GR. COVG @ 35%	= 4046.850 SQM
PERMISSIBLE FAR @ 150	= 6070.275 SQM
PROPOSED GROUND COVERAGE	
SCHOOL BLOCK	= 1415.985 SQM
	34.99 %
PROPOSED FAR	
BASEMENT AREA	= 931.118 SQM
GROUND FLOOR	= 1263.877 SQM
FIRST FLOOR	= 1079.595 SQM
SECOND FLOOR	= 1097.139 SQM
THIRD FLOOR	= 1085.277 SQM
TOTAL	= 5457.006 SQM
	134.85 %
NON F.A.R AREA	
BASEMENT AREA	= 685.734 SQM
PARKING AREA CALCULATION	
REQUIRED PARKING AREA @ 15 % OF TOTAL SITE AREA	607.028 SQM
PARKING AREA PROVIDED	715.821 SQM

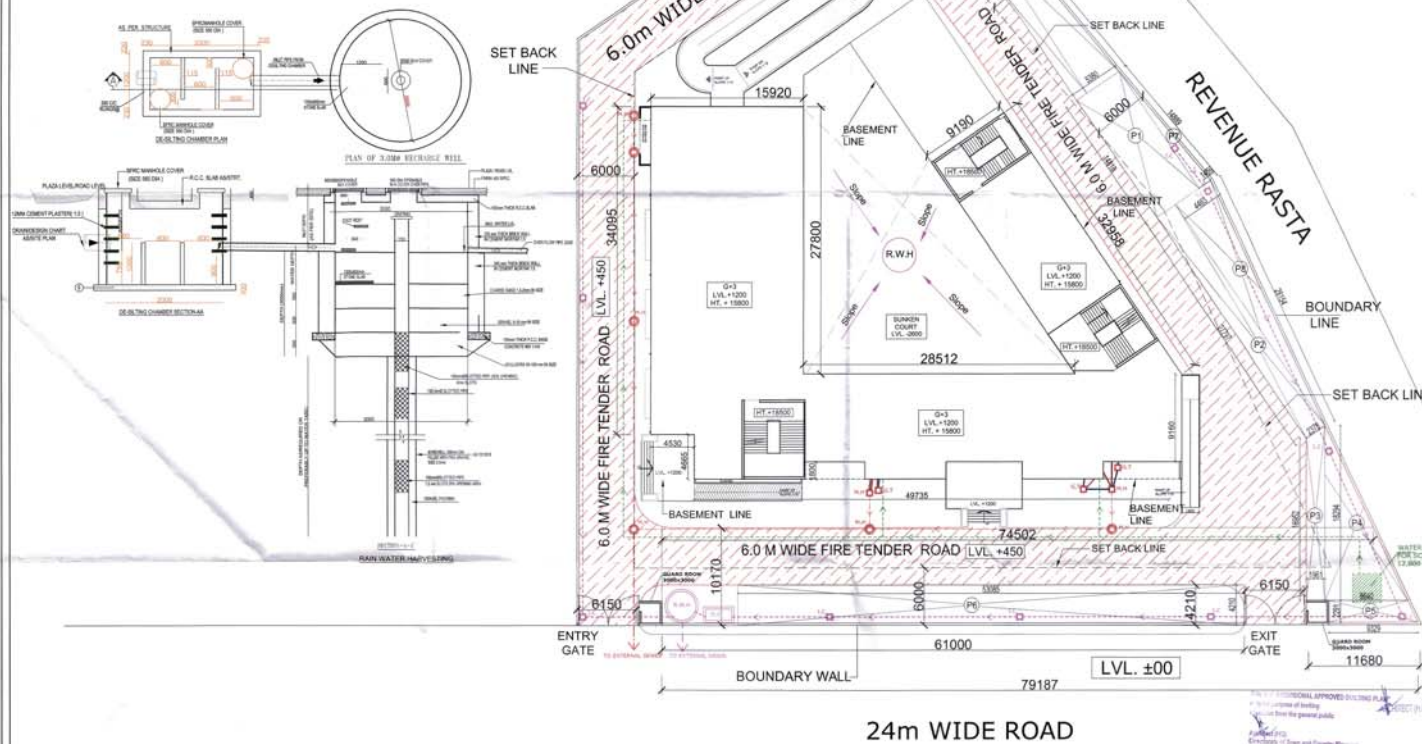

LEGEND	
2500 SEWER LINE SLOPE 1:100	---
MAIN HOLE / GULLY TRAP	M.H.
STORM WATER DRAIN LINE SLOPE 1:100	---
3.0M DI RECHARGE PIT	---
INSPECTION CHAMBER	---
WATER SUPPLY LINE	---

PROJECT TITLE
Approval of Additional Building Plan of Group Housing Colony area measuring 25.44 acres (Licence No. 78 of 2010 dated 15.10.2010) in Sector-69 & 70, Gurgaon Manesar Urban Complex being developed by Sh. Amit, Sumit and others in collaboration with M/s Tulip Infratech Pvt. Ltd.

DRAWING TITLE
SUBMISSION DRAWING
SCHOOL BUILDING
SITE LAYOUT

OWNER'S SIGNATURE
[Signature]
Authorized Signatory

ARCHITECT'S SIGNATURE
[Signature]
APOORV SINGH
CA/2009/42704


ARCHITECTS
designCOSMOS
A-608, Second Floor
Sangam CA Ph-1
Delhi-110028

DATE	June 2020	DWG. NO.
SCALE	NTS	S - 03A
DEALT	MA	
CHECKED	AS	

PROJECT NO. 117
 15.10.2010
 APPROVED BY: [Signature]
 PROJECT NO. 117
 15.10.2010
 APPROVED BY: [Signature]
 PROJECT NO. 117
 15.10.2010
 APPROVED BY: [Signature]

APPROVED BY: [Signature]
 PROJECT NO. 117
 15.10.2010
 APPROVED BY: [Signature]

DM
 30
 ATP

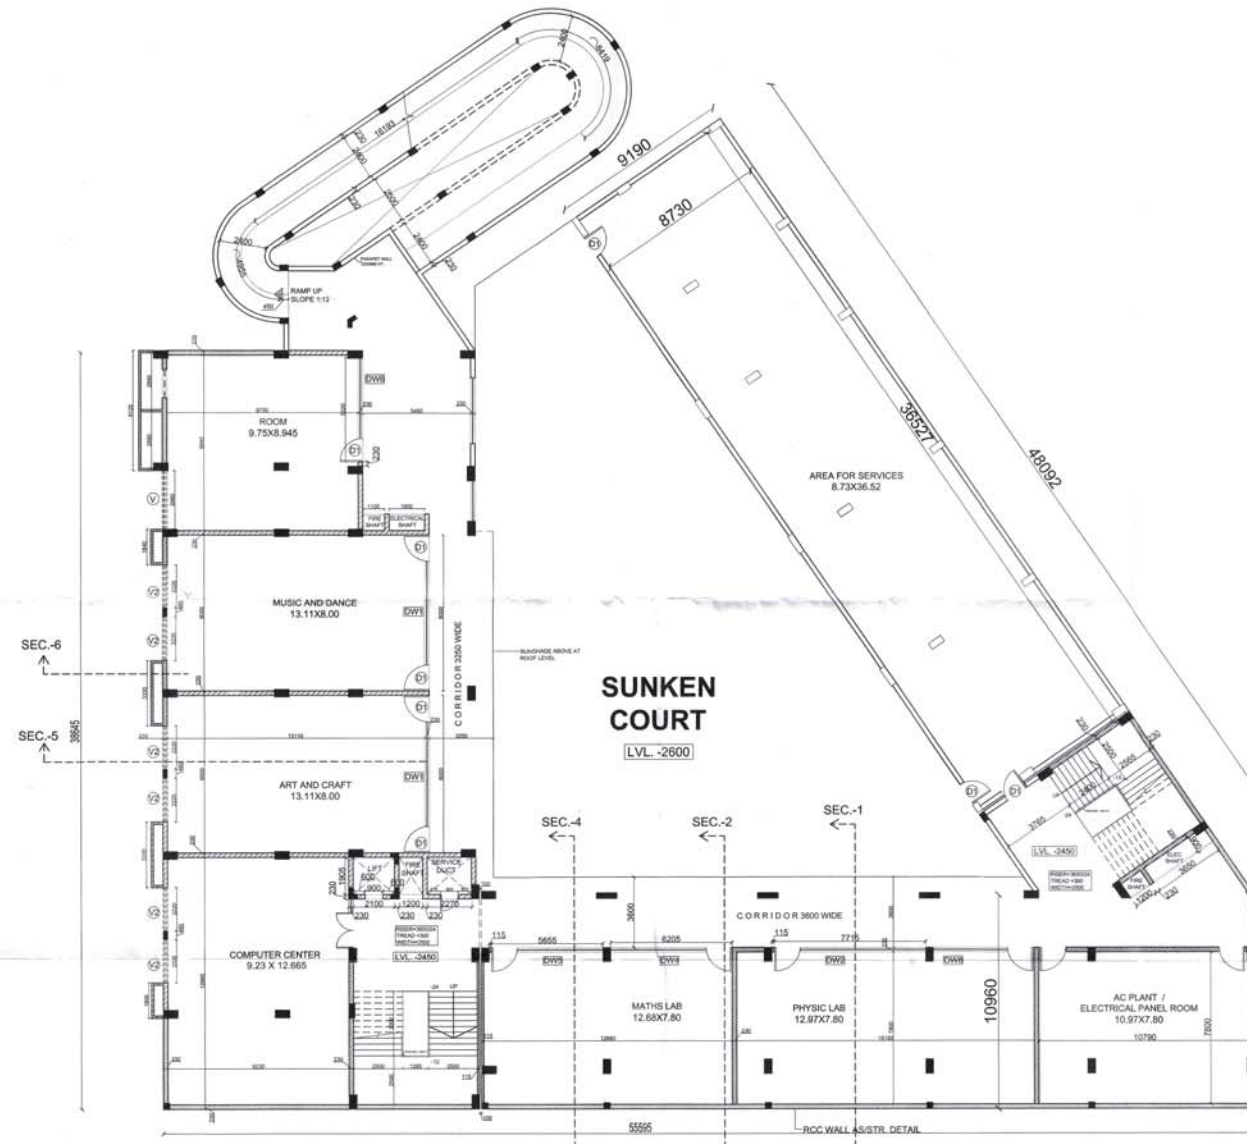

JOINERY SCHEDULE			
NAME	SIZE	LINTEL LVL	CILL LVL
D	1.20 X 2.44 MTR	2.44 MTR	-
D2	0.91 X 2.44 MTR	2.44 MTR	-
D3	2.50 X 2.44 MTR	2.44 MTR	-
D4	0.69 X 2.44 MTR	2.44 MTR	-
D5	1.82X 2.44 MTR	2.44 MTR	-
W	1.96 X 1.83 MTR	2.74 MTR	0.91 MTR
W1	1.20 X 1.83 MTR	2.74 MTR	0.91 MTR
W2	2.66 X 1.83 MTR	2.74 MTR	0.91 MTR
W4	0.60 X 1.83 MTR	2.74 MTR	0.91 MTR
W5	2.96 X 1.83MTR	2.74 MTR	0.91 MTR
W6	1.44 X 1.83 MTR	2.74 MTR	0.91 MTR
W7	3.03 X 1.83 MTR	2.74 MTR	0.91 MTR
W8	7.83 X 1.83 MTR	2.74 MTR	0.91 MTR
W9	2.22 X 1.83 MTR	2.74 MTR	0.91 MTR
V	2.94 X 0.60 MTR	2.74 MTR	2.14 MTR
V1	0.60 X 0.60 MTR	2.74 MTR	2.14 MTR
V2	2.22 X 0.60 MTR	2.74 MTR	2.14 MTR
F.G	1.87 X 1.83 MTR	2.74 MTR	2.14 MTR
F.G 1	As Elevation		

PROJECT TITLE
 Approval of Additional Building Plan of
 Group Housing Colony area measuring
 25.44 acres (Licence No. 78 of 2010
 dated 15.10.2010) in Sector-69 & 70,
 Gurgaon Manesar Urban Complex being
 developed by Sh. Amit, Sumit and
 others in collaboration with M/s Tulip
 Infratech Pvt. Ltd.

DRAWING TITLE
 SUBMISSION DRAWING
 SCHOOL BUILDING
 BASEMENT FLOOR
 LAYOUT

OWNER'S SIGNATURE
 For TULIP INFRA TECH PVT. LTD.
 [Signature]
 Authorised Signatory

ARCHITECT'S SIGNATURE
 APOORV SINGH
 CA/2008/42704

ARCHITECTS
 designCOSMOS
 A-402, Second Floor
 Sector-69 & 70
 Gurgaon
 Haryana-122009
 DATE: June 2023 DWG. NO.:
 SCALE: NTS
 DEALT: MA
 CHECKED: AS
 S - 038

[Handwritten signatures and initials]

PROJECT (H)
EPC

STP (H)
EPC

CIP(H)
Oman
EPC

DOT (HQ)
Member
BPHC

(Rad Aydar Basal)
AD(HQ)

nse
SD

A7D


NOTES:-
1. ALL DIMENSIONS ARE IN MM.
2. FIRE SHAFT CONSISTING :-
FIRE HYDRANT SINGLE HEADED
FIRST AID HOSE REEL
HOSE BOX
RRL HOSE PIPE 15mtrs LONG
FE1 BLIT. WATER GAS STORED
(PRESSURE TYPE)
FE2 4.5-5kg LIGHT WEIGHT SQUEEZE
GRIP TYPE CO2 FIRE EXTINGUISHER

JOINERY SCHEDULE			
NAME	SIZE	LINTEL LVL	CILL LVL
D	1.20 X 2.44 MTR	2.44 MTR	-
D2	0.91 X 2.44 MTR	2.44 MTR	-
D3	2.50 X 2.44 MTR	2.44 MTR	-
D4	0.69 X 2.44 MTR	2.44 MTR	-
D5	1.82 X 2.44 MTR	2.44 MTR	-
D6	1.95 X 1.83 MTR	2.74 MTR	0.91 MTR
W1	1.20 X 1.83 MTR	2.74 MTR	0.91 MTR
W2	2.66 X 1.83 MTR	2.74 MTR	0.91 MTR
W4	0.60 X 1.83 MTR	2.74 MTR	0.91 MTR
W5	2.96 X 1.83MTR	2.74 MTR	0.91 MTR
W6	1.44 X 1.83 MTR	2.74 MTR	0.91 MTR
W7	3.03 X 1.83 MTR	2.74 MTR	0.91 MTR
W8	7.83 X 1.83 MTR	2.74 MTR	0.91 MTR
W9	2.22 X 1.83 MTR	2.74 MTR	0.91 MTR
V	2.94 X 0.60 MTR	2.74 MTR	2.14 MTR
V1	0.60 X 0.60 MTR	2.74 MTR	2.14 MTR
V2	2.22 X 0.60 MTR	2.74 MTR	2.14 MTR
V3	1.87 X 1.83 MTR	2.74 MTR	2.14 MTR
F.G 1	As/Elevation		

DRAWING TITLE		NORTH	
SUBMISSION DRAWING			
SCHOOL BUILDING FIRST FLOOR LAYOUT			


ARCHITECT'S SIGNATURE 
APOORV SINGH
CA/2008/42704

DATE	June 2020	DWG. NO. S - 03D
SCALE	NTS	
DEALT	MA	
CHECKED	AS	

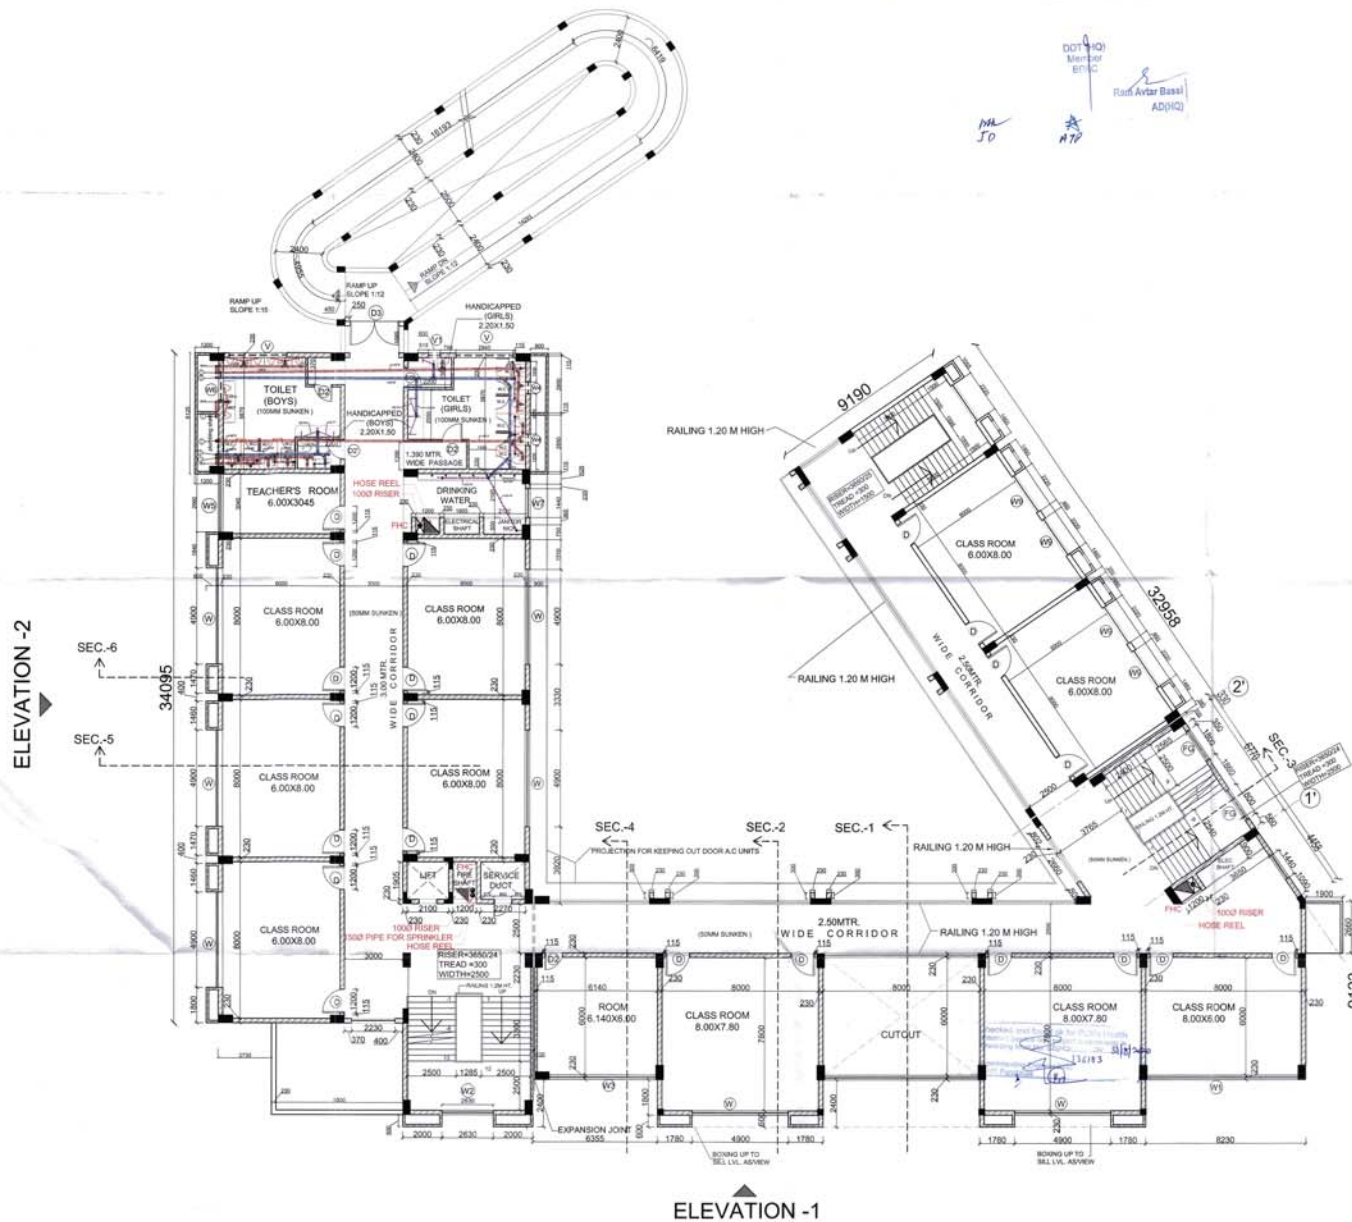

ELEVATION -2

SEC.-6
SEC.-5

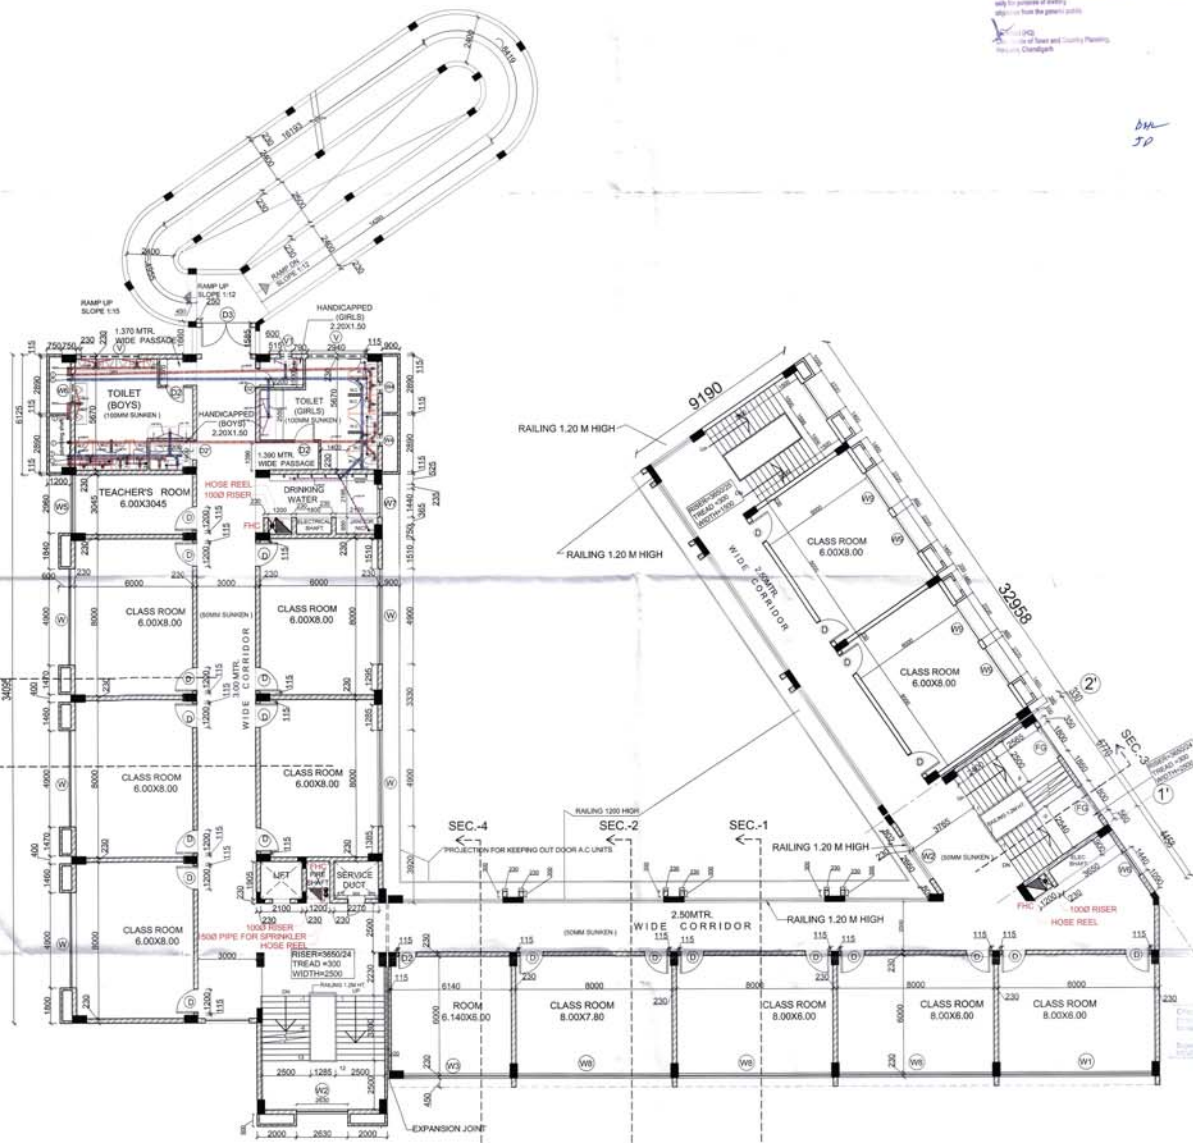

ELEVATION -1

This is a PROFESSIONAL APPROVED BUILDING PLAN
only for purpose of building
approval from the government.

1. EPC
2. EPC
NOTE:
1. ALL DIMENSIONS ARE IN MM OR OTHERWISE SPECIFIED.
2. MINOR MODIFICATION SHALL BE DONE AT SITE TO AVOID
POUING WITH A/C DUCTING ELECT FIXTURES ETC.
3. PIPES:-
4. PIPES UPTO 150mm Ø AS PER IS 1299 (B) HEAVY AND PIPES
200mm Ø AND ABOVE AS PER IS 1585 (B) HEAVY THICK.
5. FITTINGS:-
ALL PIPE FITTINGS SHALL BE ERW IS 1299 (B) HEAVY
(TO MATCH WITH PIPE THICKNESS) BUTT WELD
FITTING OF SPK. SHALL BE DIRECT ON SOCKET WELDED
TO PIPE END SPRINKLER PIPE FITTING SHALL BE ELBOW
HAVING ONE END SCREWED FOR SPRINKLER FIXING.
6. FLANGES:-
M.S. FLANGE FLANGES SUFF/SURF 150W ANSE B-16.5

NOTES:-
1. ALL DIMENSIONS ARE IN MM.
2. FIRE SHAFT (CONSISTING IN:-
FIRE HYDRANT SINGLE HEADED
FIRST AID HOSE REEL
HOSE BOX
HRL HOSE PIPE 15mtrs LONG
FIRE WATER GAS STORED
(PRESSURE TYPE)
FIRE 4-5-5kg LIGHT WEIGHT SQUEEZE
GRIP TYPE CO2 FIRE EXTINGUISHER

NAME	SIZE	LINTEL LVL	CILL LVL
D1	1.20 X 2.44 MTR	2.44 MTR	-
D2	0.91 X 2.44 MTR	2.44 MTR	-
D3	2.50 X 2.44 MTR	2.44 MTR	-
D4	0.89 X 2.44 MTR	2.44 MTR	-
D5	1.82 X 2.44 MTR	2.44 MTR	-
W1	1.20 X 1.83 MTR	2.74 MTR	0.91 MTR
W2	2.66 X 1.83 MTR	2.74 MTR	0.91 MTR
W4	0.60 X 1.83 MTR	2.74 MTR	0.91 MTR
W5	2.96 X 1.83 MTR	2.74 MTR	0.91 MTR
W6	1.44 X 1.83 MTR	2.74 MTR	0.91 MTR
W7	3.03 X 1.83 MTR	2.74 MTR	0.91 MTR
W8	7.83 X 1.83 MTR	2.74 MTR	0.91 MTR
W9	2.22 X 1.83 MTR	2.74 MTR	0.91 MTR
V1	0.60 X 0.60 MTR	2.74 MTR	2.14 MTR
V2	2.22 X 0.60 MTR	2.74 MTR	2.14 MTR
F.G.1	1.87 X 1.83 MTR	2.74 MTR	2.14 MTR
F.G.1	As/Elevation		

PROJECT TITLE
Approval of Additional Building Plan of
Group Housing Colony area measuring
25.44 acres (Licence No. 78 of 2010
dated 15.10.2010) in Sector-69 & 70,
Gurgaon Manesar Urban Complex being
developed by Sh. Amit, Sumit and
others in collaboration with M/s Tulip
InfraTech Pvt. Ltd.


DRAWING TITLE
SUBMISSION DRAWING
SCHOOL BUILDING
SECOND FLOOR LAYOUT

OWNER'S SIGNATURE
For TULIP INFRA TECH PVT. LTD.
Authorized Signatory

ARCHITECT'S SIGNATURE
APOORV SINGH
CA/2009/42704

ARCHITECTS
designcosmos
A-808, Second Floor
Buddhism Lane, Phase-1
Gurgaon
Pin-124 430/371

DATE: June 2020 DWG. NO.
SCALE: NTS
DEALT: MA
CHECKED: AS
S - 03E

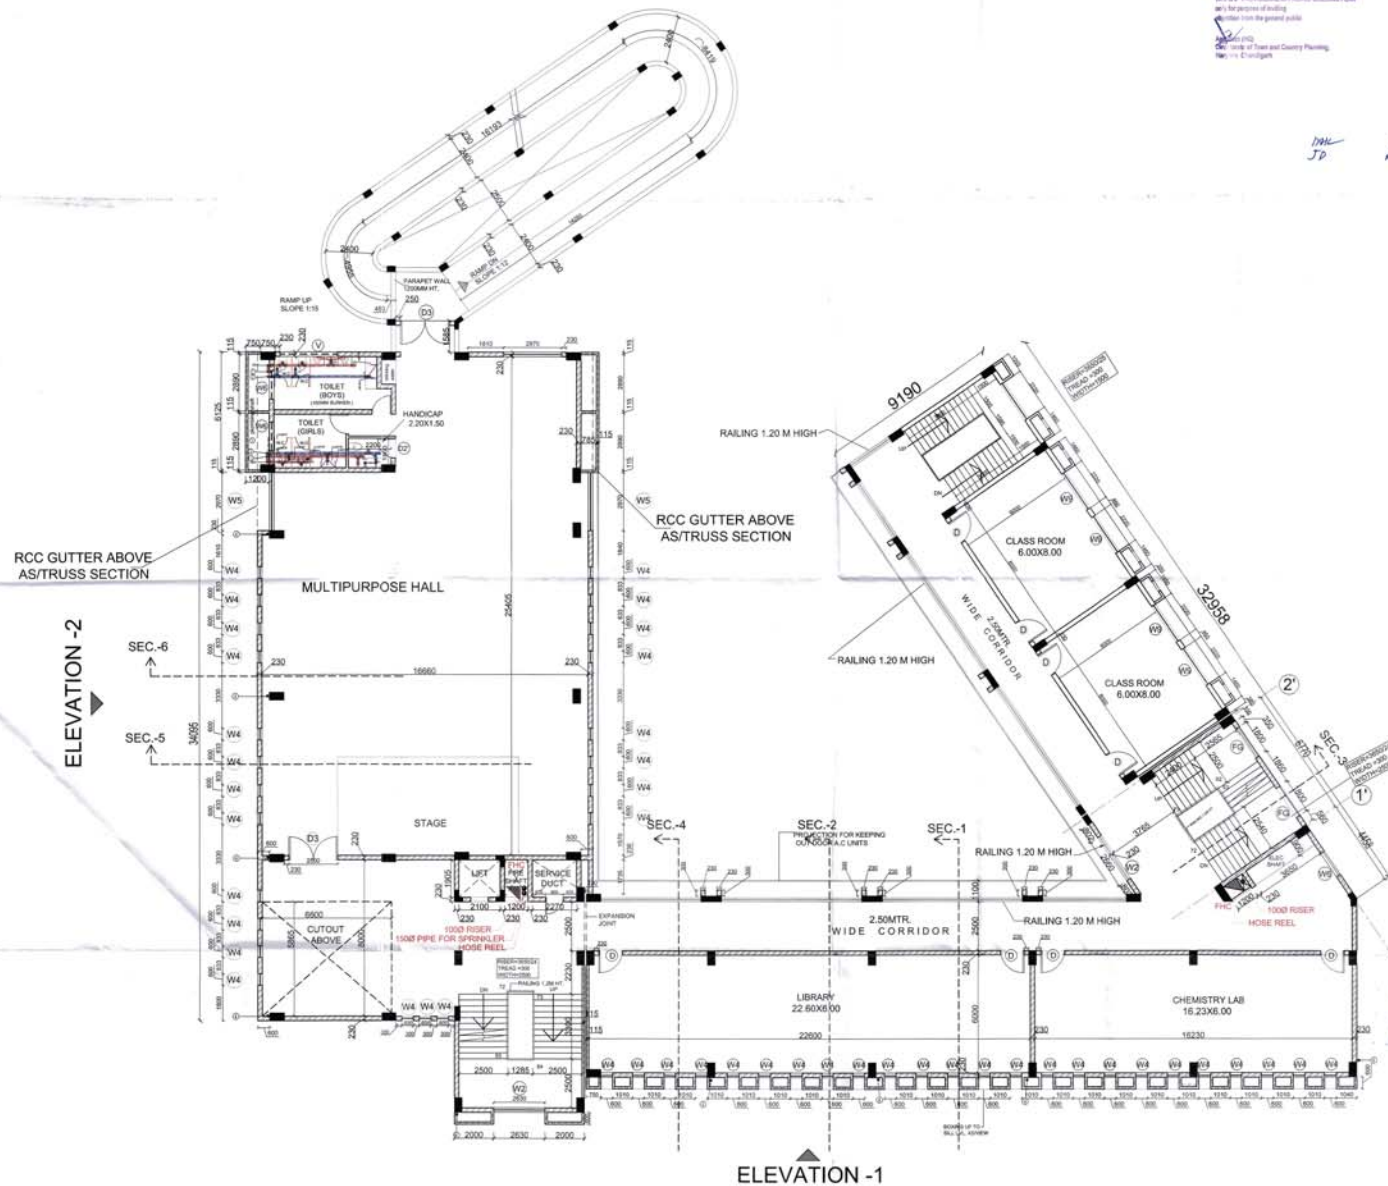

- NOTE:
1. ALL DIMENSIONS ARE IN MM OR OTHERWISE SPECIFIED.
 2. MINOR MODIFICATION SHALL BE DONE AT SITE TO AVOID FOULING WITH A/C DUCTING/ELECT. FIXTURES ETC.
 3. PIPES:-
 - (i) PIPES UP TO 150mm Ø AS PER IS:12393; HEAVY AND PIPES 200mm Ø AND ABOVE AS PER IS:3588/ASME B16.5.
 - 4) FITTINGS:-
 - (i) ALL PIPE FITTINGS SHALL BE ERW IS:12393 (ii) HEAVY (TO MATCH WITH PIPE THICKNESS) BUTT WELD FITTING OF SPK. SHALL BE DIRECTLY ON SOCKET WELDED TO PIPE END SPRINKLER PIPE FITTING SHALL BE ELBOW HAVING ONE END SCREWED FOR SPRINKLER FIXING.
 - 5) FLANGES:-
 - (i) M.S. FLANGE FLANGES SUFF. SURF 150W ANSI B-16.5

- NOTES:-
1. ALL DIMENSIONS ARE IN MM.
 2. FIRE CHART COISTING :-
 - (i) FIRE HYDRANT SINGLE HEADED
 - (ii) FIRST AID HOSE REEL
 - (iii) HOSE BOX
 - (iv) RRL HOSE PIPE 15mtrs LONG
 - (v) KEY CUT WATER GAS STORED (PRESSURE TYPE)
 - (vi) FEZ D-4-S-5-4-2 LIGHT WEIGHT SQUEEZE GRAB TYPE CO2 FIRE EXTINGUISHER

A	100W MET RISEN CLIM DOWN CORNER PIPE
1	FIRE HOSE CABINET (FHC) OUTPUT 400A/300 MM
2	MANUAL CALL POINT
3	HOOKER

JOINERY SCHEDULE			
NAME	SIZE	LINTEL LVL	CILL LVL
D	1.20 X 2.44 MTR	2.44 MTR	-
D2	0.91 X 2.44 MTR	2.44 MTR	-
D3	2.50 X 2.44 MTR	2.44 MTR	-
D4	0.69 X 2.44 MTR	2.44 MTR	-
D5	1.82 X 2.44 MTR	2.44 MTR	-
W	1.95 X 1.83 MTR	2.74 MTR	0.91 MTR
W1	1.20 X 1.83 MTR	2.74 MTR	0.91 MTR
W2	2.66 X 1.83 MTR	2.74 MTR	0.91 MTR
W4	0.60 X 1.83 MTR	2.74 MTR	0.91 MTR
W5	2.96 X 1.83 MTR	2.74 MTR	0.91 MTR
W6	1.44 X 1.83 MTR	2.74 MTR	0.91 MTR
W7	3.03 X 1.83 MTR	2.74 MTR	0.91 MTR
W8	7.83 X 1.83 MTR	2.74 MTR	0.91 MTR
W9	2.22 X 1.83 MTR	2.74 MTR	0.91 MTR
V	2.94 X 0.60 MTR	2.74 MTR	2.14 MTR
V1	0.60 X 0.60 MTR	2.74 MTR	2.14 MTR
V2	2.22 X 0.60 MTR	2.74 MTR	2.14 MTR
F.G	1.87 X 1.83 MTR	2.74 MTR	2.14 MTR
F.G 1	As/Elevation		

PROJECT TITLE
Approval of Additional Building Plan of Group Housing Colony area measuring 25.44 acres (Licence No. 78 of 2010 dated 15.10.2010) in Sector-69 & 70, Gurgaon Manesar Urban Complex being developed by Sh. Amit, Sumit and others in collaboration with M/s Tulip Infratech Pvt. Ltd.

DRAWING TITLE
SUBMISSION DRAWING
SCHOOL BUILDING
THIRD FLOOR LAYOUT

OWNER'S SIGNATURE
For TULIP INFRA TECH PVT LTD
Authorized Secretary

ARCHITECT'S SIGNATURE
APOORV SINGH
CA/2005/42704


ARCHITECTS
designcosmos

A-606, Second Floor
Nagpur, India
Design:
Priyanka KODER



DATE: June 2020 DWG. NO.
SCALE: NTS
DEALT: MA
CHECKED: AS

S - 03F

ELEVATION -2

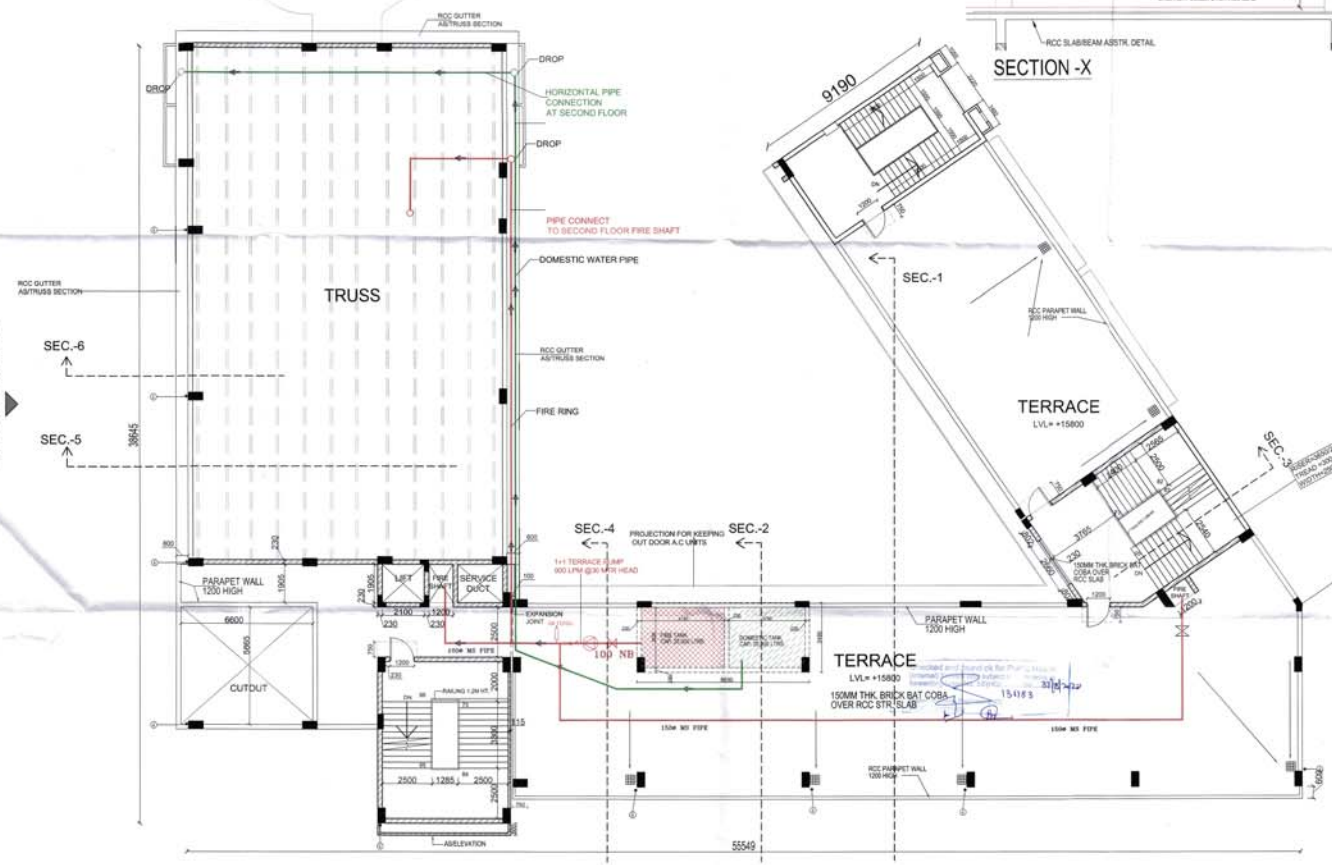

ELEVATION -1

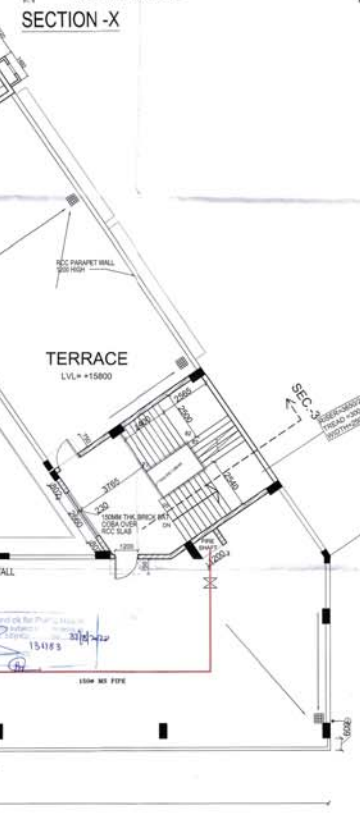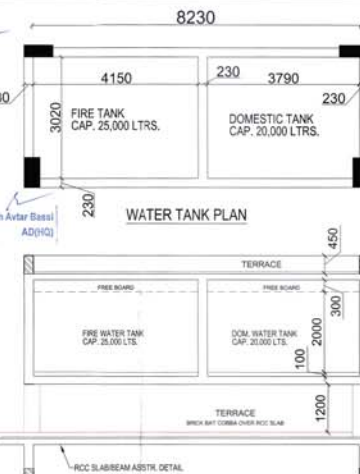

NOTE:


1. ALL DIMENSIONS ARE IN MM OR OTHERWISE SPECIFIED.
2. MINOR MODIFICATION SHALL BE DONE AT SITE TO AVOID FOULING WITH A/C DUCTING, ELECT. FIXTURES ETC.
3. PIPES:-
 - (i) PIPES UP TO 150mm Ø AS PER IS:1239(i) HEAVY AND PIPES 200mm Ø AND ABOVE AS PER IS:1559, 6mm THICK.
4. FITTINGS:-
 - ALL PIPE FITTINGS SHALL BE ERW IS:1239 (ii) HEAVY (TO MATCH WITH PIPE THICKNESS) BUTT WELD FITTING OF SPK. SHALL BE DIRECTLY ON SOCKET WELDED TO PIPE END SPRINKLER PIPE FITTING SHALL BE ELBOW HAVING ONE END END SCREWED FOR SPRINKLER FIXING.
5. FLANGES:-
 - M.S. FLANGE PLATES SUF/SURF 150# ANSI B-16.5

NOTES:-

1. ALL DIMENSIONS ARE IN MM.
2. FIRE SHAFT CONSISTING :-
 - FIRE HYDRANT SINGLE HEADED
 - FIRST AID HOSE REEL
 - HOSE BOX
 - RRL HOSE PIPE 15mtrs LONG
 - FE1 BUT. WATER GAS STORED (PRESSURE TYPE)
 - FE2 D-4.5-5kg LIGHT WEIGHT SQUEEZE GRIP TYPE CO2 FIRE EXTINGUISHER


A	100# WET RISER CLIM DOWN CORNER PIPE
FE1	FIRE HOSE CABINET (FHC) C/OUTLET 800x300 MM
FE2	MANUAL CALL POINT
FE3	HOOVER

PROJECT TITLE	
Approval of Additional Building Plan of Group Housing Colony area measuring 25.44 acres (Licence No. 78 of 2010 dated 15.10.2010) in Sector-69 & 70, Gurgaon Manesar Urban Complex being developed by Sh. Amit, Sumit and others in collaboration with M/s Tulip Infratech Pvt. Ltd.	
DRAWING TITLE	
SUBMISSION DRAWING	
SCHOOL BUILDING TERRACE FLOOR LAYOUT	
OWNER'S SIGNATURE	
F. TULIP INFRA TECH PVT. LTD.	
ARCHITECT'S SIGNATURE	
APOORV SINGH	
CA/2008/42704	
ARCHITECTS	
designcosmos	
A-608, Second Floor, Gurgaon, Haryana	
Ph: 92124 42297	
DATE	June 2020
SCALE	NTS
DEALT	MA
CHECKED	AS
DWG. NO.	
S - 03G	

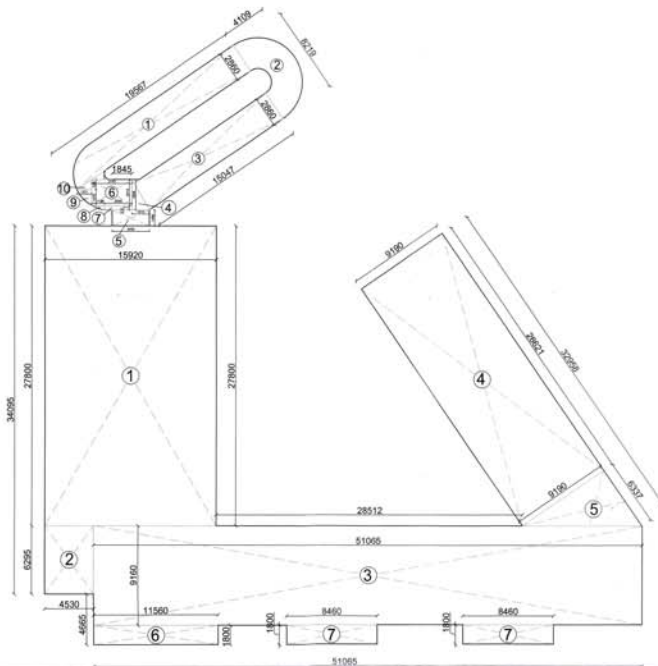


GROUND FLOOR AREA DETAIL

1	18.567	X	2.860	53.962	SQM.
2	4.109	X	8.219	33.772	SQM.
3	15.047	X	2.860	43.034	SQM.
4	1.615	X	2.826/2	2.282	SQM.
5	3.460	X	1.466	5.072	SQM.
6	3.743	X	2.414	9.036	SQM.
7	2.545	X	0.412	1.049	SQM.
8	1.198	X	412/2	0.247	SQM.
9	1.371	X	1.475/2	1.011	SQM.
10	1.371	X	939/2	0.644	SQM.
TOTAL				152.108	SQM.

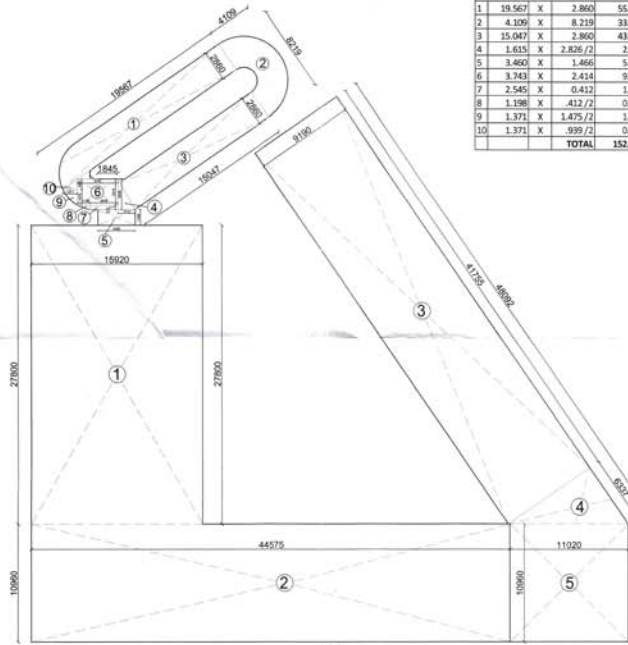


BASEMENT AREA DETAIL

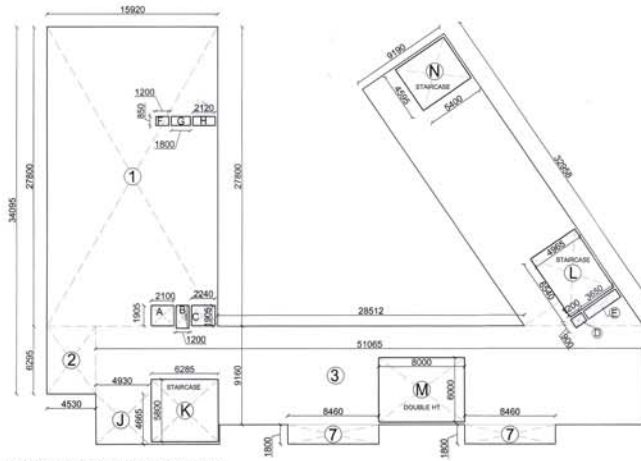

FIRST & SECOND FLOOR AREA DETAIL

WATER TANK AREA =
 $6.460 \times 6.300 = 40.698 \text{ SQM.}$

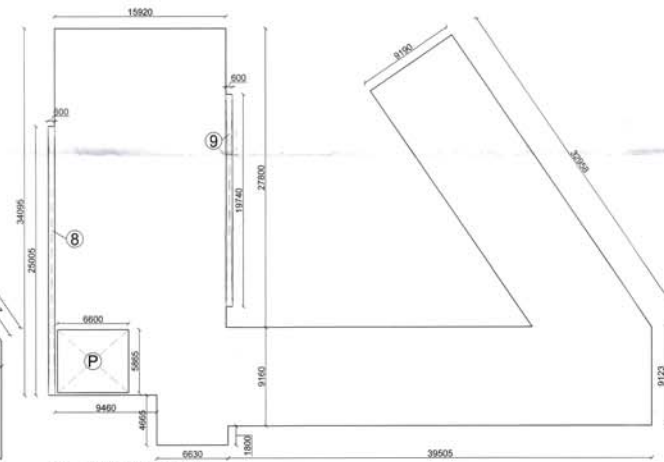

THIRD FLOOR AREA DETAIL

AREA DETAIL				
PROPOSED GROUND COVERAGE				
1	15.920	X	27.800	442.576 SQM.
2	4.530	X	6.295	28.516 SQM.
3	51.065	X	5.160	262.755 SQM.
4	9.190	X	26.621	244.647 SQM.
5	9.190	X	6.337/2	29.119 SQM.
6	11.560	X	1.800	20.808 SQM.
7	8.460	X 2	1.800	30.456 SQM.
TOTAL				1263.877 SQM.
ADD RAMP AREA				
				152.108 SQM.
NET GROUND COVERAGE				
				1415.985 SQM.
F.A.R. AT GROUND FLOOR				
GROUND COVERAGE - RAMP AREA				
				1263.877 SQM.
COVD. AREA AT FIRST FLOOR				
GROUND FLOOR AREA - (LESS AREA)				
LESS AREA				
A	2.100	X	1.905	4.003 SQM.
B	1.200	X	2.135	2.562 SQM.
C	2.240	X	1.905	4.267 SQM.
D	1.200	X	0.900	1.080 SQM.
E	3.650	X	0.900	3.285 SQM.
F	1.200	X	0.850	1.020 SQM.
G	1.800	X	0.850	1.530 SQM.
H	2.120	X	0.850	1.802 SQM.
I	4.980	X	4.665	22.998 SQM.
K	6.285	X	5.800	36.453 SQM.
L	4.965	X	6.540	32.471 SQM.
M	8.000	X	6.000	48.000 SQM.
N	5.400	X	4.595	24.813 SQM.
TOTAL				184.282 SQM.
NET COVD. AREA AT FIRST FLOOR				
				1263.88 - 184.28 = 1079.595 SQM.
COVD. AREA AT SECOND FLOOR				
FIRST FLOOR AREA + (ADD AREA) - (LESS AREA)				
ADD AREA				
M	8.000	X	6.000	48.000 SQM.
LESS AREA				
7	8.460	X 2	1.800	30.456 SQM.
NET COVD. AREA AT SECOND FLOOR				
				1097.139 SQM.
COVD. AREA AT THIRD FLOOR				
SECOND FLOOR AREA + (ADD AREA) - (LESS AREA)				
ADD AREA				
8	0.600	X	25.005	15.003 SQM.
9	0.600	X	19.740	11.844 SQM.
TOTAL				26.847 SQM.
LESS AREA				
P	6.000	X	5.865	35.190 SQM.
NET COVD. AREA AT THIRD FLOOR				
				1085.277 SQM.
BASEMENT AREA DETAIL				
BASEMENT AREA (F.A.R.)				
1	15.920	X	27.800	442.576 SQM.
2	44.575	X	10.960	488.542 SQM.
TOTAL				931.118 SQM.
BASEMENT (NON F.A.R.)				
3	9.190	X	41.755	383.728 SQM.
4	9.190	X	6.337/2	29.119 SQM.
5	11.020	X	10.960	120.779 SQM.
TOTAL				533.626 SQM.
RAMP AREA				
				152.108 SQM.
TOTAL NON F.A.R. AREA				
				685.734 SQM.

PROJECT TITLE
 Approval of Additional Building Plan of Group Housing Colony area measuring 25.44 acres (Licence No. 78 of 2010 dated 15.10.2010) in Sector-69 & 70, Gurgaon Manesar Urban Complex being developed by Sh. Amit, Sumit and others in collaboration with M/s Tulip Infratech Pvt. Ltd.

DRAWING TITLE

SUBMISSION DRAWING

SCHOOL BUILDING AREA DETAIL

OWNER'S SIGNATURE

For TULIP INFRA TECH PVT. LTD.

Authorised Signatory

ARCHITECT'S SIGNATURE

APOORV SINGH

CA/2008/42704

ARCHITECTS

designcosmos

Address: Sector-69, Phase-1, Gurgaon, Haryana

Ph: 0124 4230675

DATE

June 2020

SCALE

NTS

DEALT


MA

CHECKED


AS

DWG. NO.


S - 03H

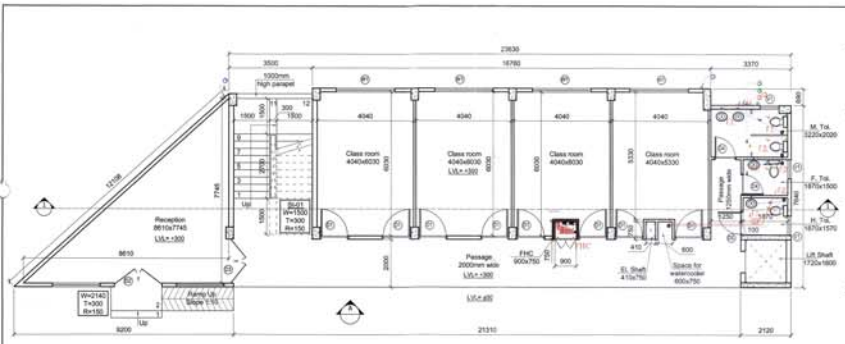


1 Ground Floor Plan
SCALE - 1:100

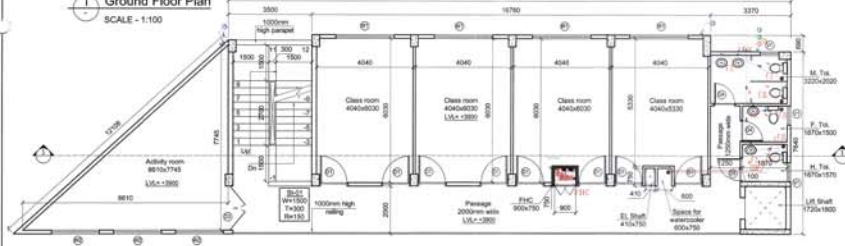

2 First Floor Plan
SCALE - 1:100

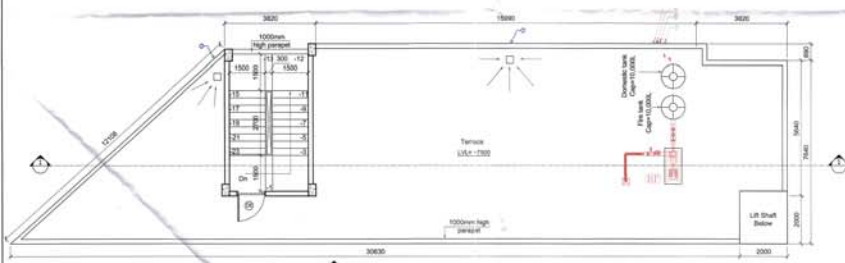


3 Terrace Plan
SCALE - 1:100

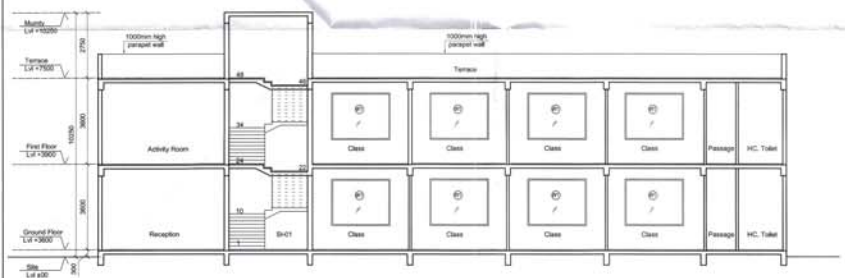


4 Section
SCALE - 1:100




5 Elevation
SCALE - 1:100

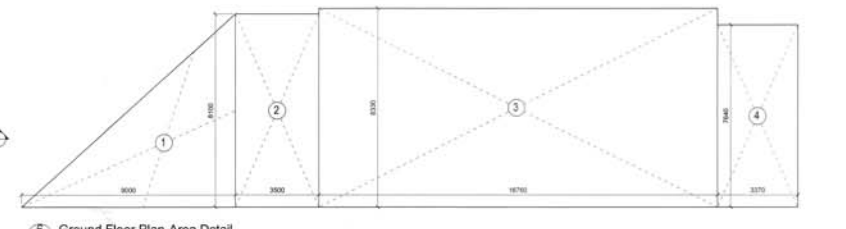

6 Ground Floor Plan-Area Detail
SCALE - 1:100

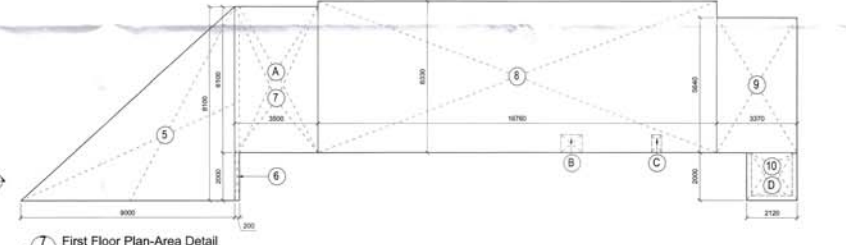

7 First Floor Plan-Area Detail
SCALE - 1:100

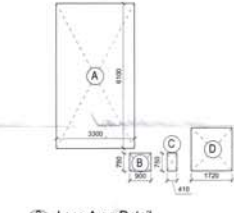

8 Less Area Detail
SCALE - 1:100



9 Mummy Area Detail
SCALE - 1:100

NURSERY SCHOOL GROUND FLOOR AREA DETAIL			
NAME	WIDTH (MM)	HEIGHT (MM)	AREA (SQ M)
1	3000	8100	24300
2	3000	8100	24300
3	16700	8300	138610
4	3370	7600	25562
TOTAL			230158

FIRST FLOOR AREA DETAIL			
NAME	WIDTH (MM)	HEIGHT (MM)	AREA (SQ M)
5	3000	8100	24300
6	3000	2000	6000
7	3000	6100	18300
8	16700	8300	138610
9	3370	6600	22182
10	2120	2000	4240
TOTAL			167838

LESS AREA 1 DETAIL (SHAFTS & STAIRCASE)			
NAME	WIDTH (MM)	HEIGHT (MM)	AREA (SQ M)
A	3300	6100	20130
B	800	800	640
C	410	780	319.8
D	1720	1800	3096
TOTAL			24119

FAR AREA ON GROUND FLOOR		FAR AREA ON FIRST FLOOR	
NAME	WIDTH (MM)	HEIGHT (MM)	AREA (SQ M)
GROUND FLOOR AREA			230158
FIRST FLOOR AREA-LESS AREA 1			163419

MUMTY AREA DETAIL			
NAME	WIDTH (MM)	HEIGHT (MM)	AREA (SQ M)
T1	3820	270	1031
T2	3700	5300	19521
T3	3940	5300	20882
TOTAL			21433

AREA CHART - NURSERY SCHOOL			
FLOOR	FLOOR AREA (SQ M)	NO. OF FLOORS	TOTAL AREA (SQ M)
GROUND FLOOR	230158	1	230158
FIRST FLOOR	163419	1	163419
PERMISSIBLE FAR AREA			808380
NET FAR AREA			393577
TOTAL GROUND COVERAGE			28.44%


See a 'P' PROFESSIONAL ARCHITECT'S SEAL/PLANT
for the purpose of building
together from the ground plan.
Approved by Town and Country Planning
Department, Gurgaon
DOT (C) Member
BPMC
Rajwade Bas
A7P

DOOR WINDOW SCHEDULE			
Sl. No.	Type	Width (mm)	Height (mm)
1	DOOR	1200	2100
2	DOOR	1200	2100
PROJECT TITLE
Approval of Revised Building Plan of Group Housing Colony area measuring 25.44 acres (Licence No. 78 of 2010 dated 15.10.2010) in Sector-69 & 70, Gurgaon Manesar Urban Complex being developed by Sh. Amit, Sumit and others in collaboration with M/s Tulip Infratech Pvt. Ltd.
OWNER'S SIGNATURE
For TULIP INFRA TECH PVT LTD.
Authorized Signatory
ARCHITECT'S SIGNATURE
APOORV SINGH
CA2008/42704

STRUCTURE CONSULTANTS
v Consulting
B-50 Soami Nagar
New Delhi - 110058
Tel: 011-45648197/45642205


DRAWING TITLE
NURSERY SCHOOL 1
LAYOUTS, ELEVATIONS,
SECTIONS & AREA DETAILS
ARCHITECTS
designcosmos
Architects & Interior Design Consultants
Second Floor A-609 South West Lohi Gurgaon,
Email: designcosmos@gmail.com
Contact: 0124-4203076
DATE July 2020
SCALE NTS
DEALT SG
CHECKED MA
DWG. NO.
S-04

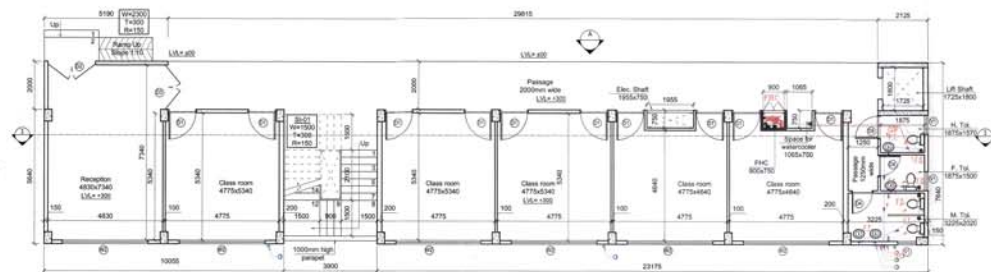


1 Ground Floor Plan
SCALE - 1:100

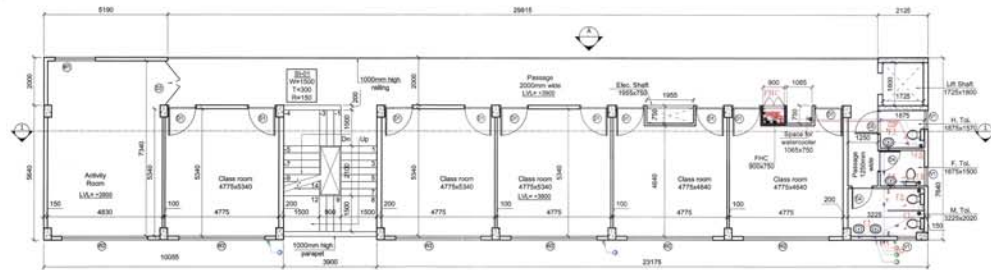


2 First Floor Plan
SCALE - 1:100

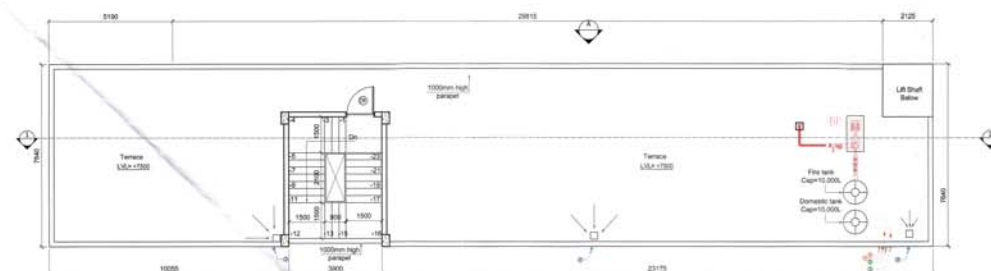


3 Terrace Plan
SCALE - 1:100

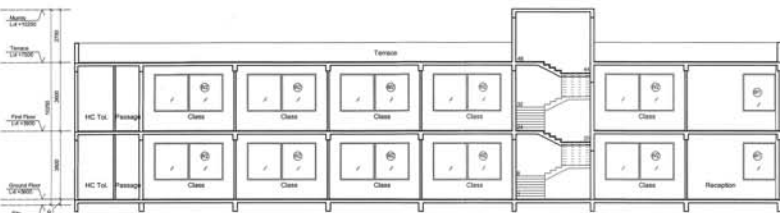


4 Section
SCALE - 1:125

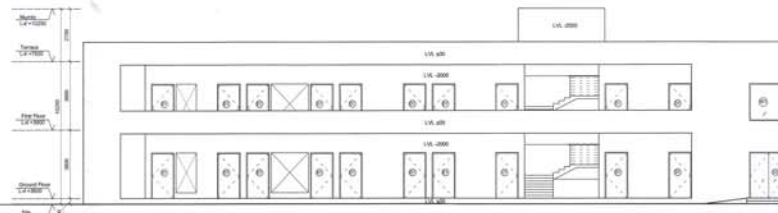


5 Elevation
SCALE - 1:125

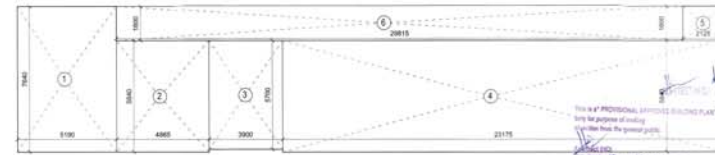

2 Ground Floor Plan-Area Detail
SCALE - 1:125

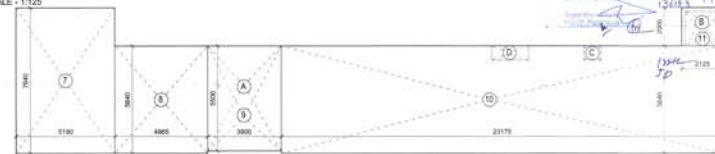

3 First Floor Plan-Area Detail
SCALE - 1:125

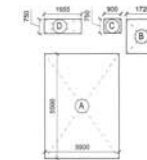

4 Less Area Detail
SCALE - 1:125



5 Mummy Area Detail
SCALE - 1:125

NURSERY SCHOOL GROUND FLOOR AREA DETAIL				
NAME	WIDTH (MM)	HEIGHT (MM)	NO. OF UNITS	AREA (SQ M)
1	5190	7640	1	39.652
2	4865	5640	1	28.412
3	3600	5700	1	22.230
4	23175	5640	1	130.342
5	2125	1900	1	3.828
TOTAL				229.460

PROJECTION AREA DETAIL				
NAME	WIDTH (MM)	HEIGHT (MM)	NO. OF UNITS	AREA (SQ M)
6	29815	1800	1	53.667

GROUND COVERAGE AT GROUND FLOOR
= GROUND FLOOR AREA + PROJECTION AREA
= 283.127

FIRST FLOOR AREA DETAIL				
NAME	WIDTH (MM)	HEIGHT (MM)	NO. OF UNITS	AREA (SQ M)
7	5190	7640	1	39.652
8	4865	5640	1	27.430
9	3600	5600	1	21.450
10	23175	5640	1	130.707
11	2125	2000	1	4.250
TOTAL				223.497

LESS AREA 1 DETAIL (SHAFTS & STAIRCASE)				
NAME	WIDTH (M)	HEIGHT (M)	NO. OF UNITS	AREA (SQ M)
A	3900	5600	1	21.480
B	1725	1800	1	3.105
C	600	750	1	0.810
D	1950	750	1	1.466
TOTAL				26.861

FAR AREA ON GROUND FLOOR
GROUND FLOOR AREA = 229.460
FIRST FLOOR AREA-LESS AREA 1 = 196.601

MUMMY AREA DETAIL				
NAME	WIDTH (M)	HEIGHT (M)	NO. OF UNITS	AREA (SQ M)
T1	4540	500	1	2.270
T2	4300	4540	1	19.592
T3	320	500	1	0.160
T4	3900	360	1	1.404
T5	320	500	1	0.160
TOTAL				23.586

AREA CHART - NURSERY SCHOOL			
FLOOR	AREA (SQ M)	NO. OF FLOORS	TOTAL AREA (SQ M)
FAR DETAIL	229.460	1	229.460
GROUND FLOOR	196.601	1	196.601
FIRST FLOOR	196.601	1	196.601
PERMISSIBLE FAR AREA	809.350		
NET FAR AREA	82.67%		428.261
TOTAL GROUND COVERAGE	34.98%		283.127

DOOR WINDOW SCHEDULE			
S.No.	Type	Size (mm)	Quantity
1	D1	1200 x 2400	2400
2	D2	1200 x 2400	2400
3	D3	1200 x 2400	2400
4	D4	800 x 2100	2100
5	D5	800 x 2100	2100
6	D6	1200 x 2100	2100
7	D7	800 x 1800	1800
8	D8	800 x 1800	1800

Water Requirement
Net F.A. Area = 809.350
Total Population = Net F.A. Area x 4
= 3237
Water Required = 3237 x 100 = 323700 LIT.
GHT provided = 10,000 LIT.

PROJECT TITLE
Approval of Revised Building Plan of Group Housing Colony area measuring 25.44 acres (Licence No. 78 of 2010 dated 15.10.2010) in Sector-69 & 70, Gurgaon Manesar Urban Complex being developed by Sh. Amit, Sumit and others in collaboration with M/s Tulip Infrahatch Pvt. Ltd.

OWNER'S SIGNATURE
For TULIP INFRA PVT. LTD.
Authorized Signatory

ARCHITECT'S SIGNATURE
APOORV SINGH
CA200842704

STRUCTURE CONSULTANTS
RUPAK PRAKASH PVT. LTD.
RUPAK PRAKASH PVT. LTD.
RUPAK PRAKASH PVT. LTD.
RUPAK PRAKASH PVT. LTD.
RUPAK PRAKASH PVT. LTD.

MEP CONSULTANTS
V Consulting
B-50 Soami Nagar,
New Delhi - 110055
Tel: 011-49848197 / 49848205

DRAWING TITLE
NURSERY SCHOOL 2
LAYOUTS, ELEVATIONS,
SECTIONS & AREA DETAILS

ARCHITECTS
designcosmos
Architects & Interior Design Consultants
Second Floor, A-408, Eastern Link Gurgaon,
Gurgaon - 122002
Contact: 0124-4203879

DATE July 2020
SCALE NTS
DEALT SG
CHECKED MA



**O.H.T
FIRE TANK
CAP: 25KLD**

**O.H.T DOM.
TANK
CAP: 25KLD**

- NOTE:-**
1. ALL DIMENSIONS ARE IN MM OR OTHERWISE SPECIFIED.
 2. MINOR MODIFICATION SHALL BE DONE AT SITE TO AVOID FOUING WITH A/C DUCTING, ELECT. FIXTURES ETC.
 3. PIPES:-
 - i) PIPES UP TO 150mm Ø AS PER IS:1239 (D) HEAVY AND PIPES 200mm Ø AND ABOVE AS PER IS:3589, 6mm THICK.
 - ii) FITTINGS:-
 - ALL PIPE FITTINGS SHALL BE ERW IS:1239 (D) HEAVY (TO MATCH WITH PIPE THICKNESS) BUTT WELD.
 - FITTING OF SPK. SHALL BE DIRECTLY ON SOCKET WELDED TO PIPE END. SPRINKLER PIPE FITTING SHALL BE ELBOW HAVING ONE END SCREWED FOR SPRINKLER FIXING.
 - iii) PLANES:-
 - M.S. PLATE FLANGES SUFF. SURF. 150W ANSE-B-16.5

LEGEND:-

SE.NO.	SYMBOL	DESCRIPTION
1		FIRST AID HOSE REEL
2		SINGLE THREADED LANDING VALVE
3		SLUICE VALVE
4		NON RETURN VALVE
5		3 WAY FIRE BRIGADE INLET CONNECTION
6		VALVE CHAMBER WITH SLUICE VALVE
7		Y TYPE STRAINER
8		ALARM VALVE WITH WATER MOTOR GONG
9		SPRINKLER HEAD
10		DRAIN VALVE (NORMALLY CLOSED)
11		FIRE HYDRANT PIPE LINE
12		SPRINKLER PIPE LINE
13		AIR CUSHION TANK WITH AIR RELEASE VALVE

PUMPS DETAILS				
S.NO.	DESCRIPTION	CAPACITY	HEAD	PRIME MOVER
TP	TERRACE PUMP	100 LPM	30 MWC	ELECT. MOTOR

FOURTH FLOOR


THIRD FLOOR

SECOND FLOOR

FIRST FLOOR

GROUND FLOOR

BASEMENT FLOOR

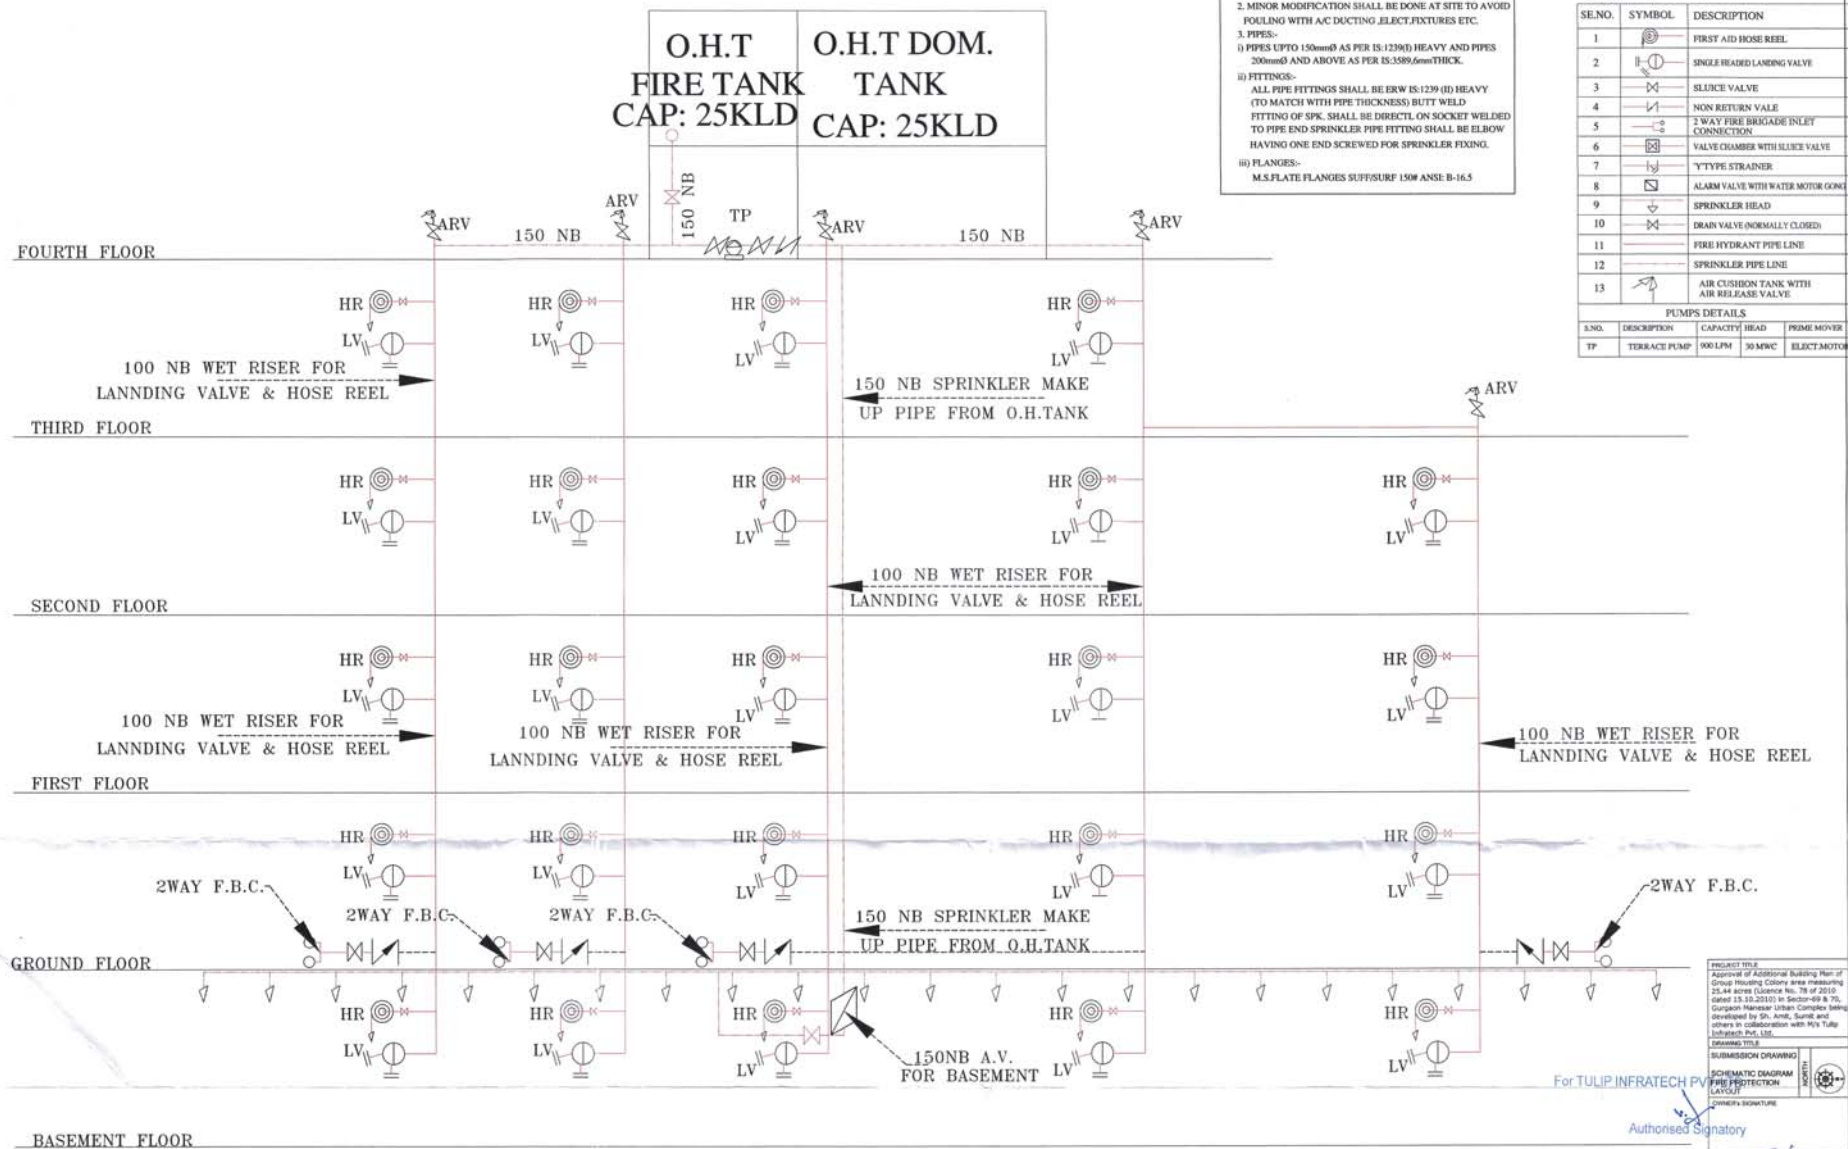

PROJECT TITLE
Approval of Additional Building Plan of Group Housing Colony area measuring 15.44 acres (Clause No. 78 of 2010) dated 15.10.2010 in Sector-49 & 70, Gurgaon Haryana Urban Complex being developed by Sh. Anil, Sumit and others in collaboration with M/s Tulip InfraTech Pvt. Ltd.

DESIGNER'S TITLE
SUBMISSION DRAWING
FIRE PROTECTION LAYOUT

DESIGNER'S SIGNATURE
APC/ARV SINGH
CA/2908/42704

designcosmos
100% Satisfaction
100% Delivery
100% Time
DATE: 20th 2022 DWG. NO. S-06
SCALE: 1/8"
DEALT: 1/8"
CHECKED: J.S.